

LEGEND





=PROPOSED ASPHALT PAVEMENT

=PROPOSED GRASS

=PROPOSED SIDEWALK

=PROPOSED CURB & GUTTER

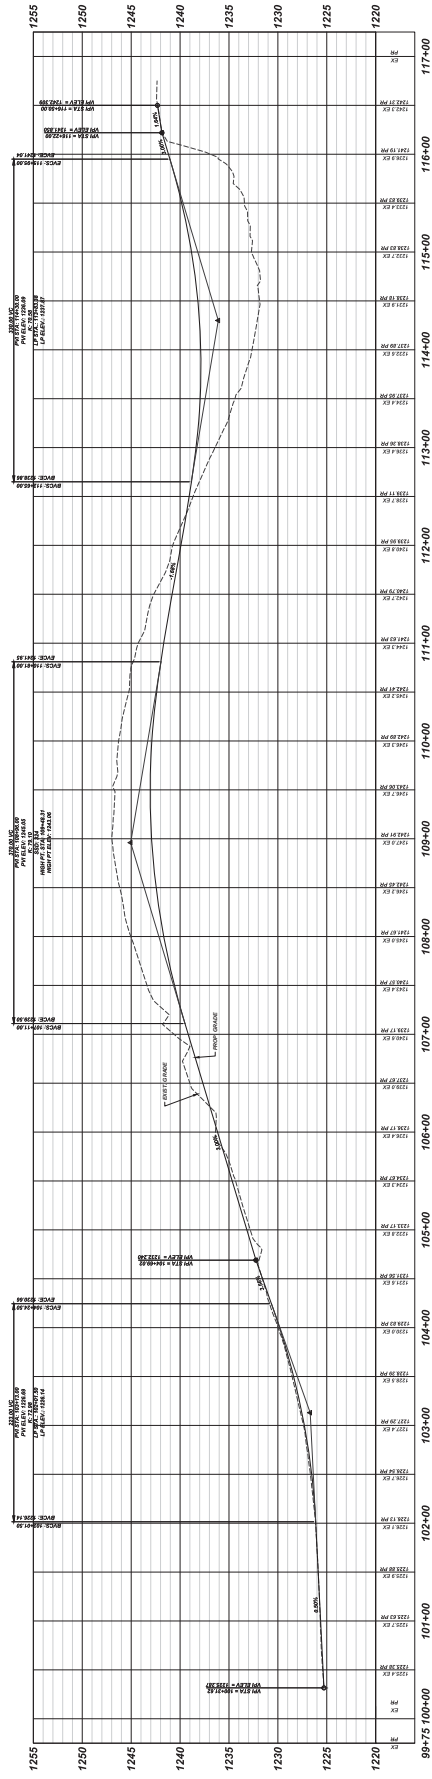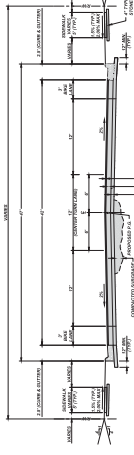

CONCEPT
PLAN
FR 146

01

01

FARM ROAD 146 & 129 WIDENING
FOR GREENE
COUNTY MISSOURI



CFW ENGINEERING, INC.
1001 S. 10TH ST.
ST. LOUIS, MO 63104
TEL: 314.433.1000
WWW.CFWENGINEERING.COM